



All boards 1"x4" (actual) except where noted.

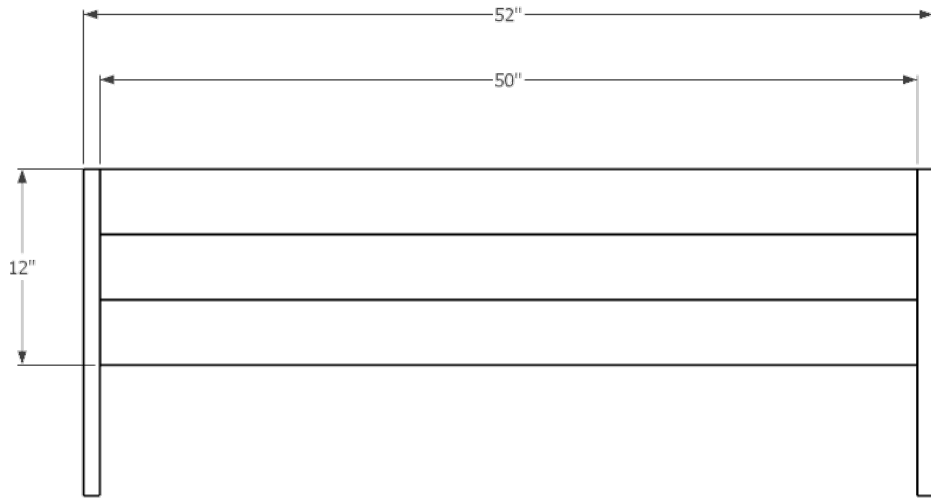

Front


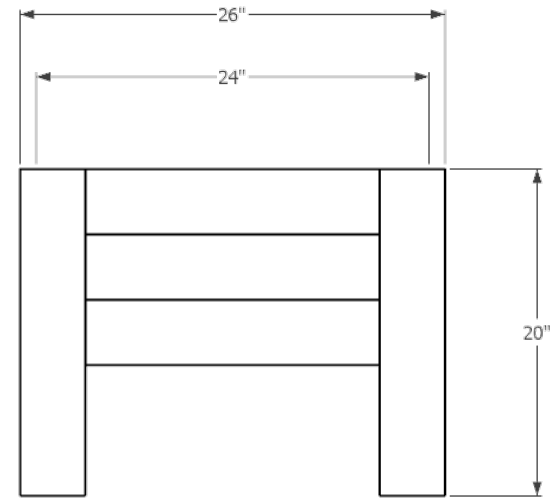


Side

Elevated Planter Box
Using 1"x4" Lumber
Drawings Not to Scale




Front and Side
Sectional Views
(Cut away views)

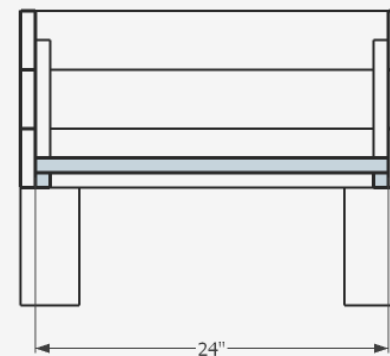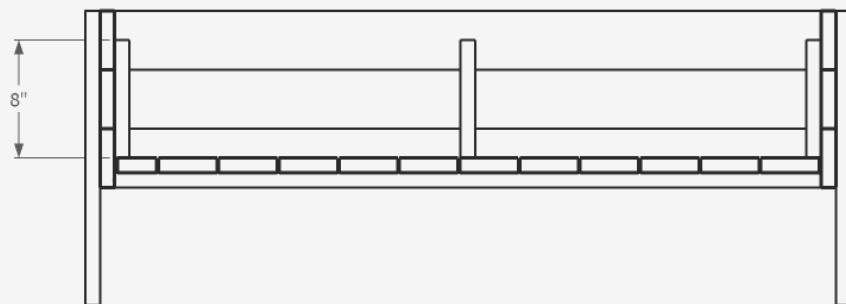

Elevated Planter Box
Using 1"x4" Lumber
Drawings Not to Scale



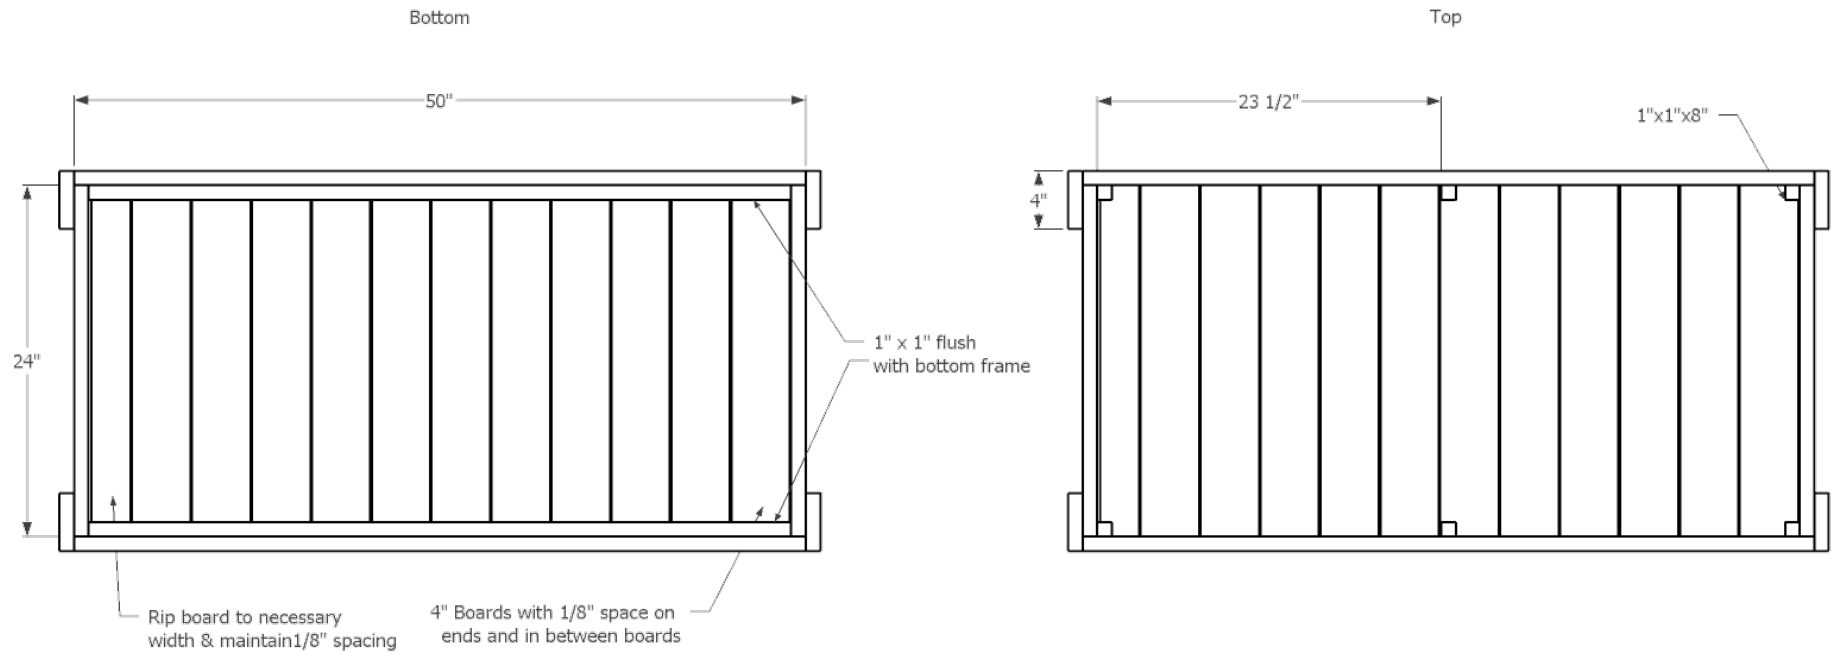

Elevated Planter Box
 Using 1"x4" Lumber
 Drawings Not to Scale

